






Concept of ventilation: Under floor ventilation with single adjustable air supply

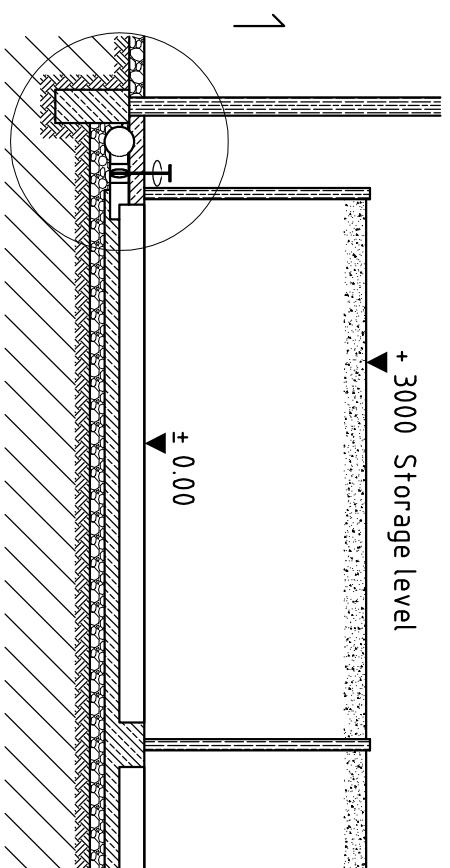


Sectional view A - A

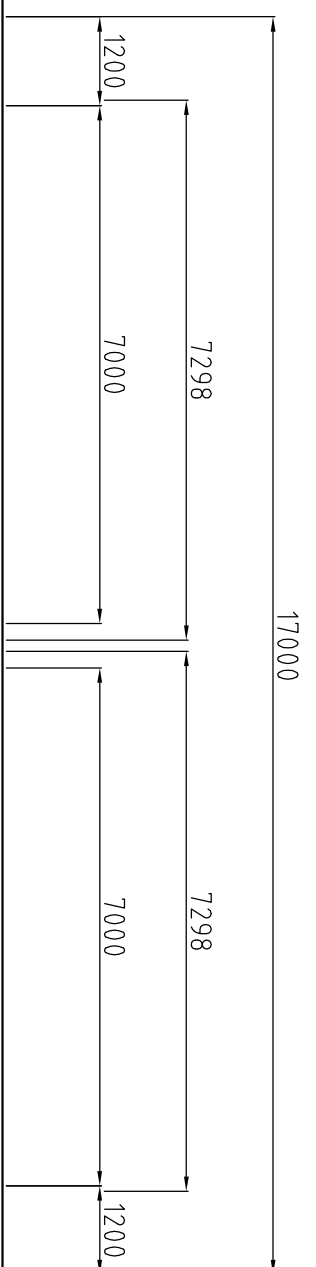

Ground view


-  PVC pipe DN 400 and DN 250
-  PVC Fittings
-  Under floor channel

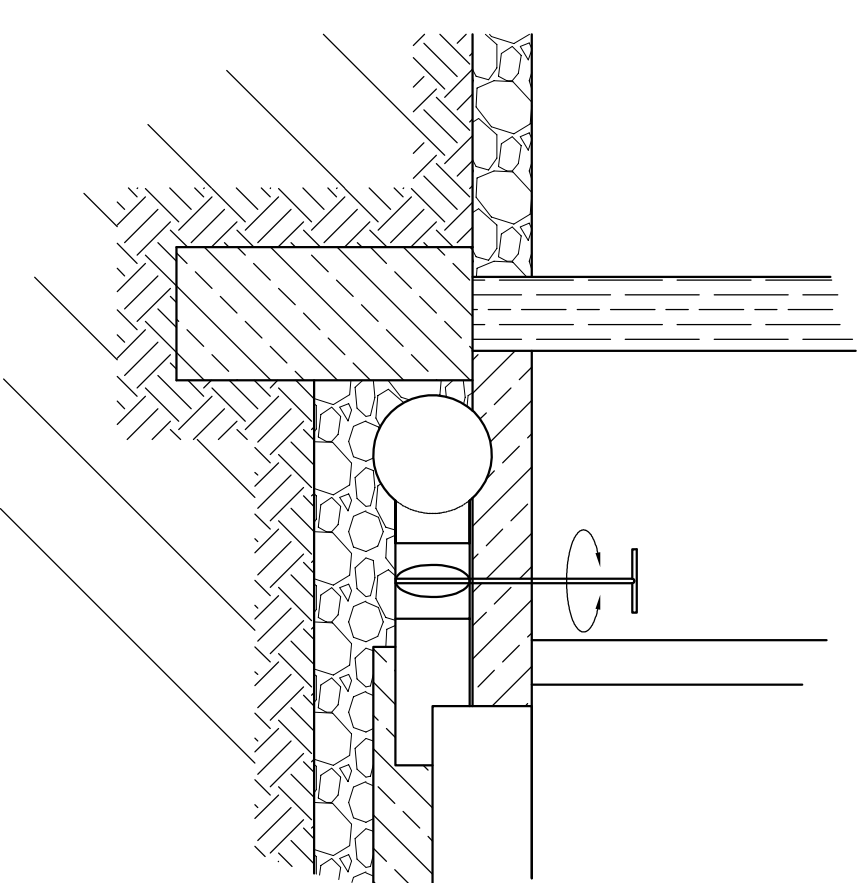

Detail view 1
Scale 1 : 25

This drawing is a sketch without guarantee and claim of completeness.

The necessary earth-, masonry- resp.concrete works and the assembling of the the plant will be carried out on- site by the customer.

		DIN7168		Oberfläche		Maßstab 1:100	Position	Menge
		fein mittel grob						
		Datum	Name			Farm Mac AB		
		Bearb. 28/01/13	Schaller			Under floor ventilation		
		Gepr.				General arrangement		
		Norm						
Artikelnummer:								
EDV Nr.:								
"A" xx		Datum xx		Name xx				
Zust. Änderung		Datum		Name				